


C-C

SECTION D-D

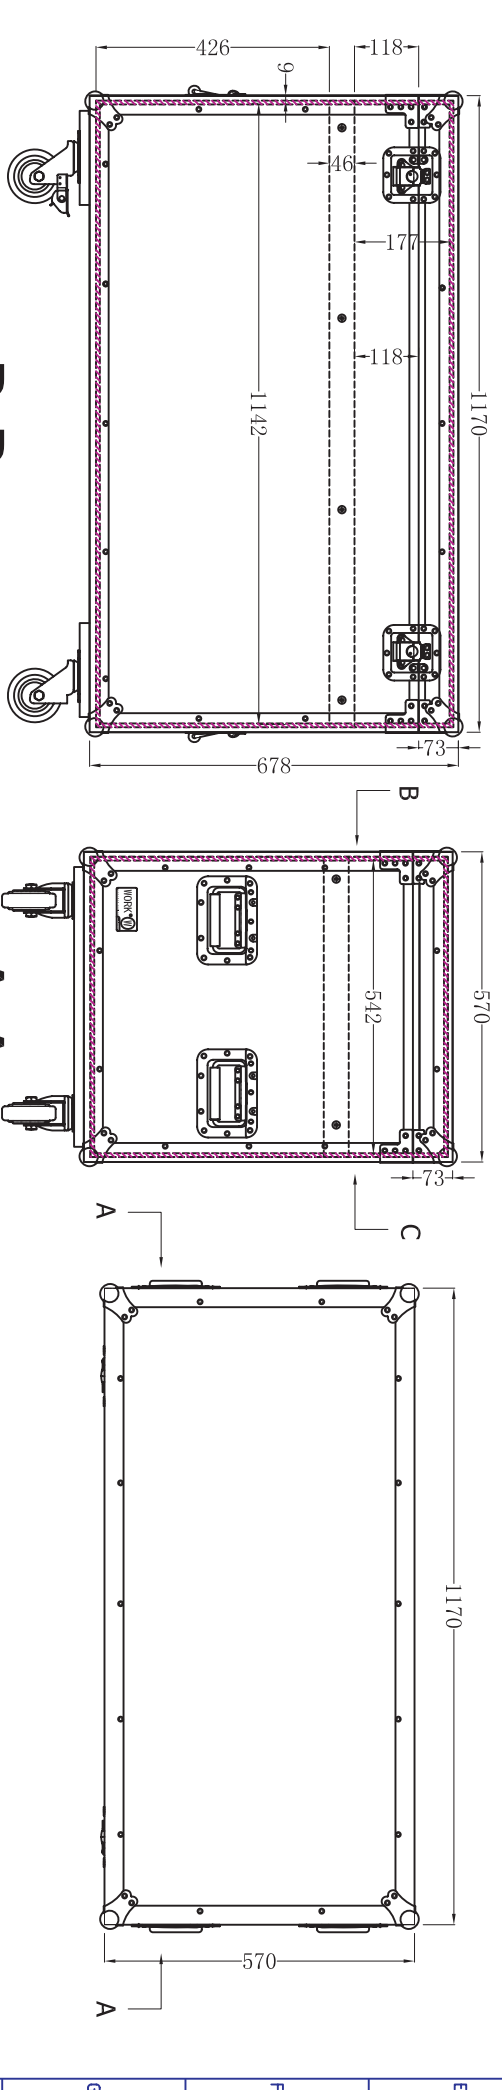

B-B

A-A



DRAWING:
RACK STAGE DOUBLE

DRAWN:
09-2-9

SCALE 1:10
DRAWING NO.